


KEY	PART	MATERIALS	EDGING	THICKNESS
LA01	BENCHTOP; DIVIDER; BACK PANEL	POLYTEC; NATURAL OAK; MATT	2mm ABS	18mm; 25mm

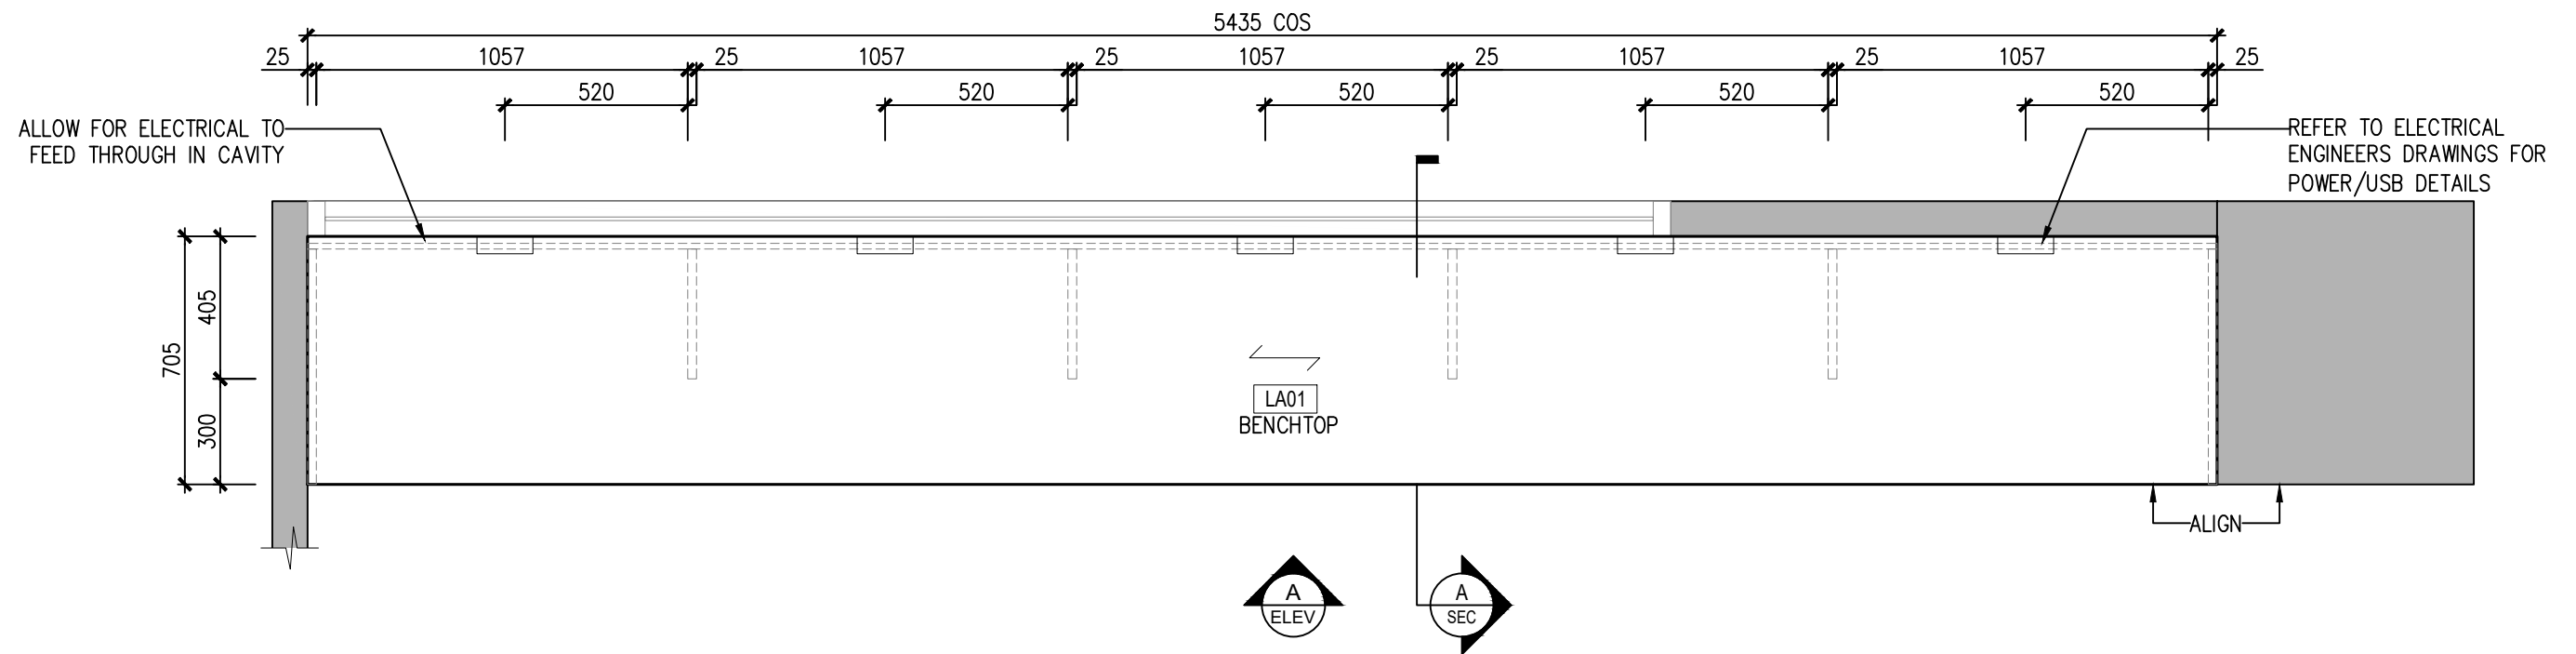


1 J15 - STUDY A DESK - PLAN
SCALE 1:20

NOTE:


- SITE MEASURE IS REQUIRED TO ASCERTAIN FINAL DIMENSIONS.

DRAWING SCHEDULE			Project:		Job Number:
No.	Revision	Date	Bayswater Library Mountain High Shopping Centre		
0	NEW DRAWING	16-04-25			
			Location:		
			Tenancy 43, Macauley Place, Bayswater VIC 3153		
			Description:	Date:	Scale:
			J15 - Study A Desk	16-04-25	1:20 @ A3
			Issue:	Drawn by:	Drawing Number:
				MIKE	1.0




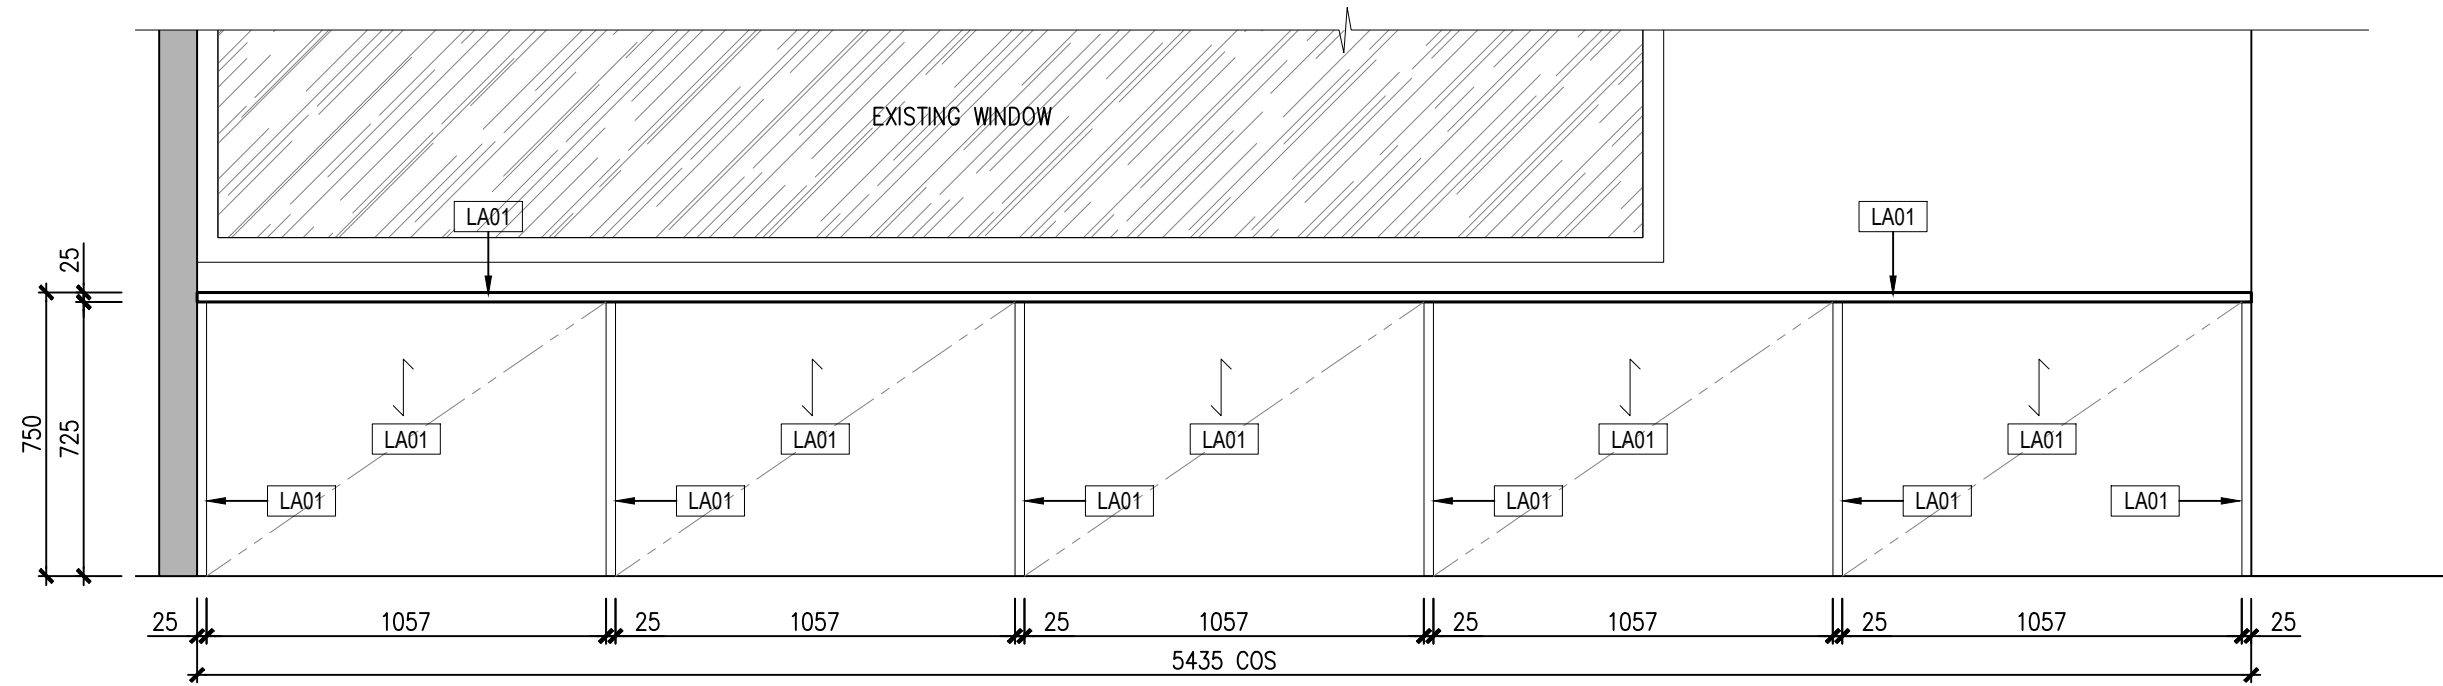

2 ELEVATION A
SCALE 1:20

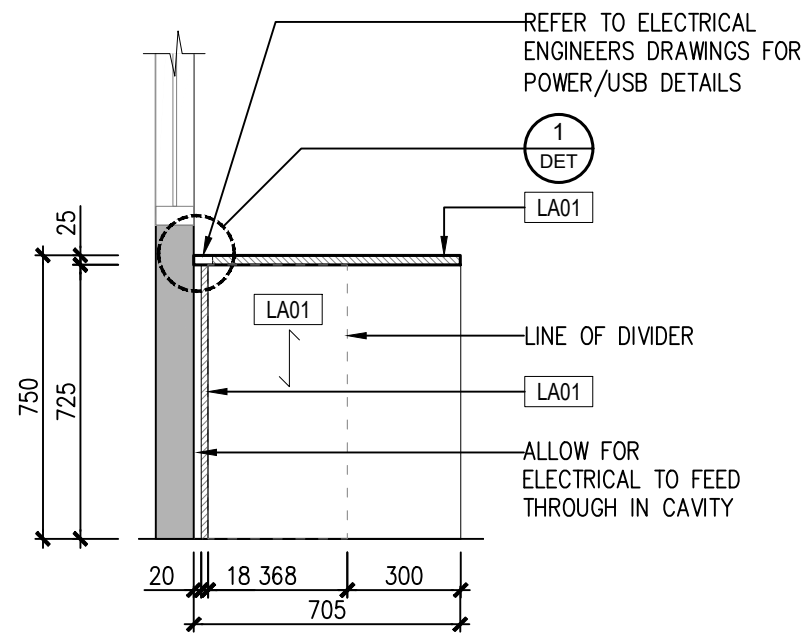

3 SECTION A
SCALE 1:20

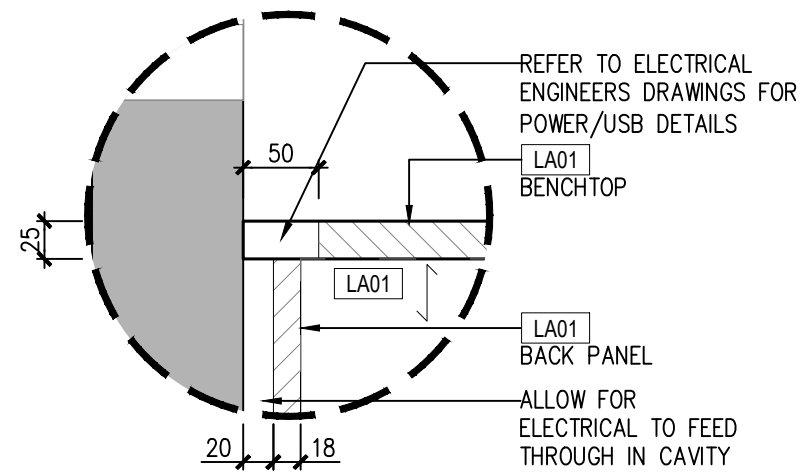

4 DETAIL - 1
SCALE 1:5

DRAWING SCHEDULE			Project:		Job Number:
No.	Revision	Date	Bayswater Library Mountain High Shopping Centre		
0	NEW DRAWING	16-04-25			
			Location:		
			Tenancy 43, Macauley Place, Bayswater VIC 3153		
			Description:	J15 - Study A Desk	Date: 16-04-25
			Issue:		Scale: 1:20 @ A3
					Drawn by: MIKE
					Drawing Number: 1.1

